



COMPOSITE SITE PLAN

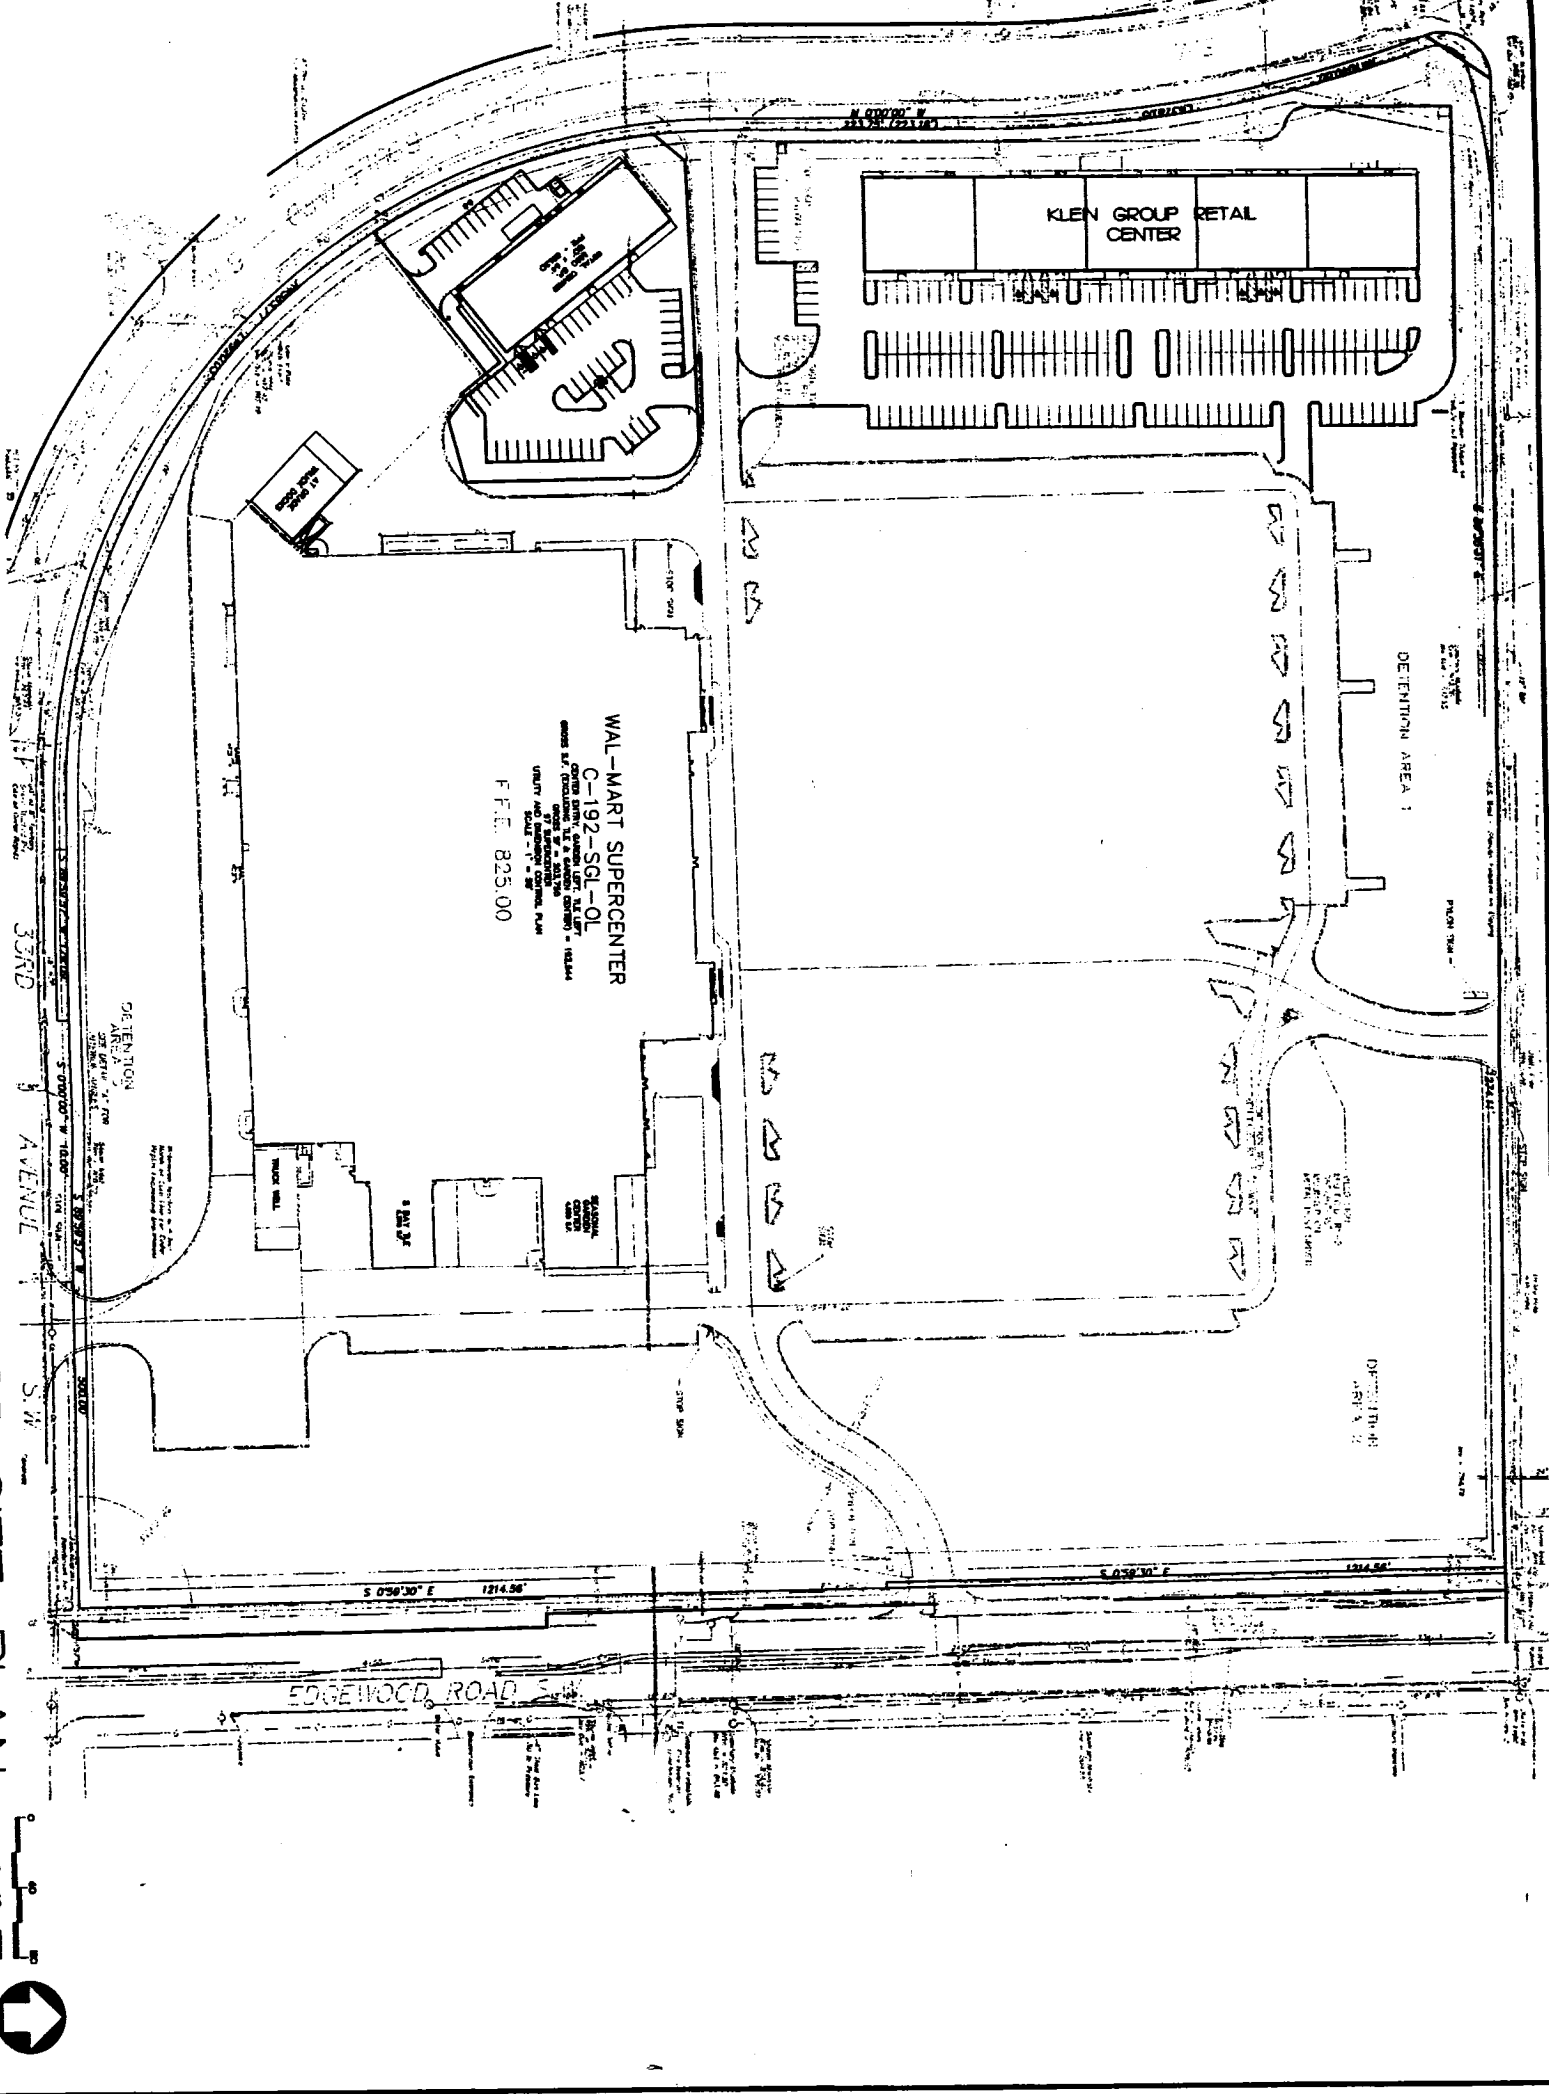

WAL-MART SUPERCENTER
C-192-SGL-01

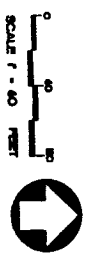

NO.	REVISIONS	BY

KLEIN GROUP RETAIL CENTER II
CEDAR RAPIDS, IA
 PREPARED BY: FKF

FKF
 Civil Engineers - Landscape Architects - Land Surveyors
 Freedland - Kauffman & Fredson, Inc.

NO.	REVISIONS	BY