



TOP OF BERM = 1197.00  
 APPROX. FINISHED BOTTOM = 1184.00

COMPOSITE SITE PLAN

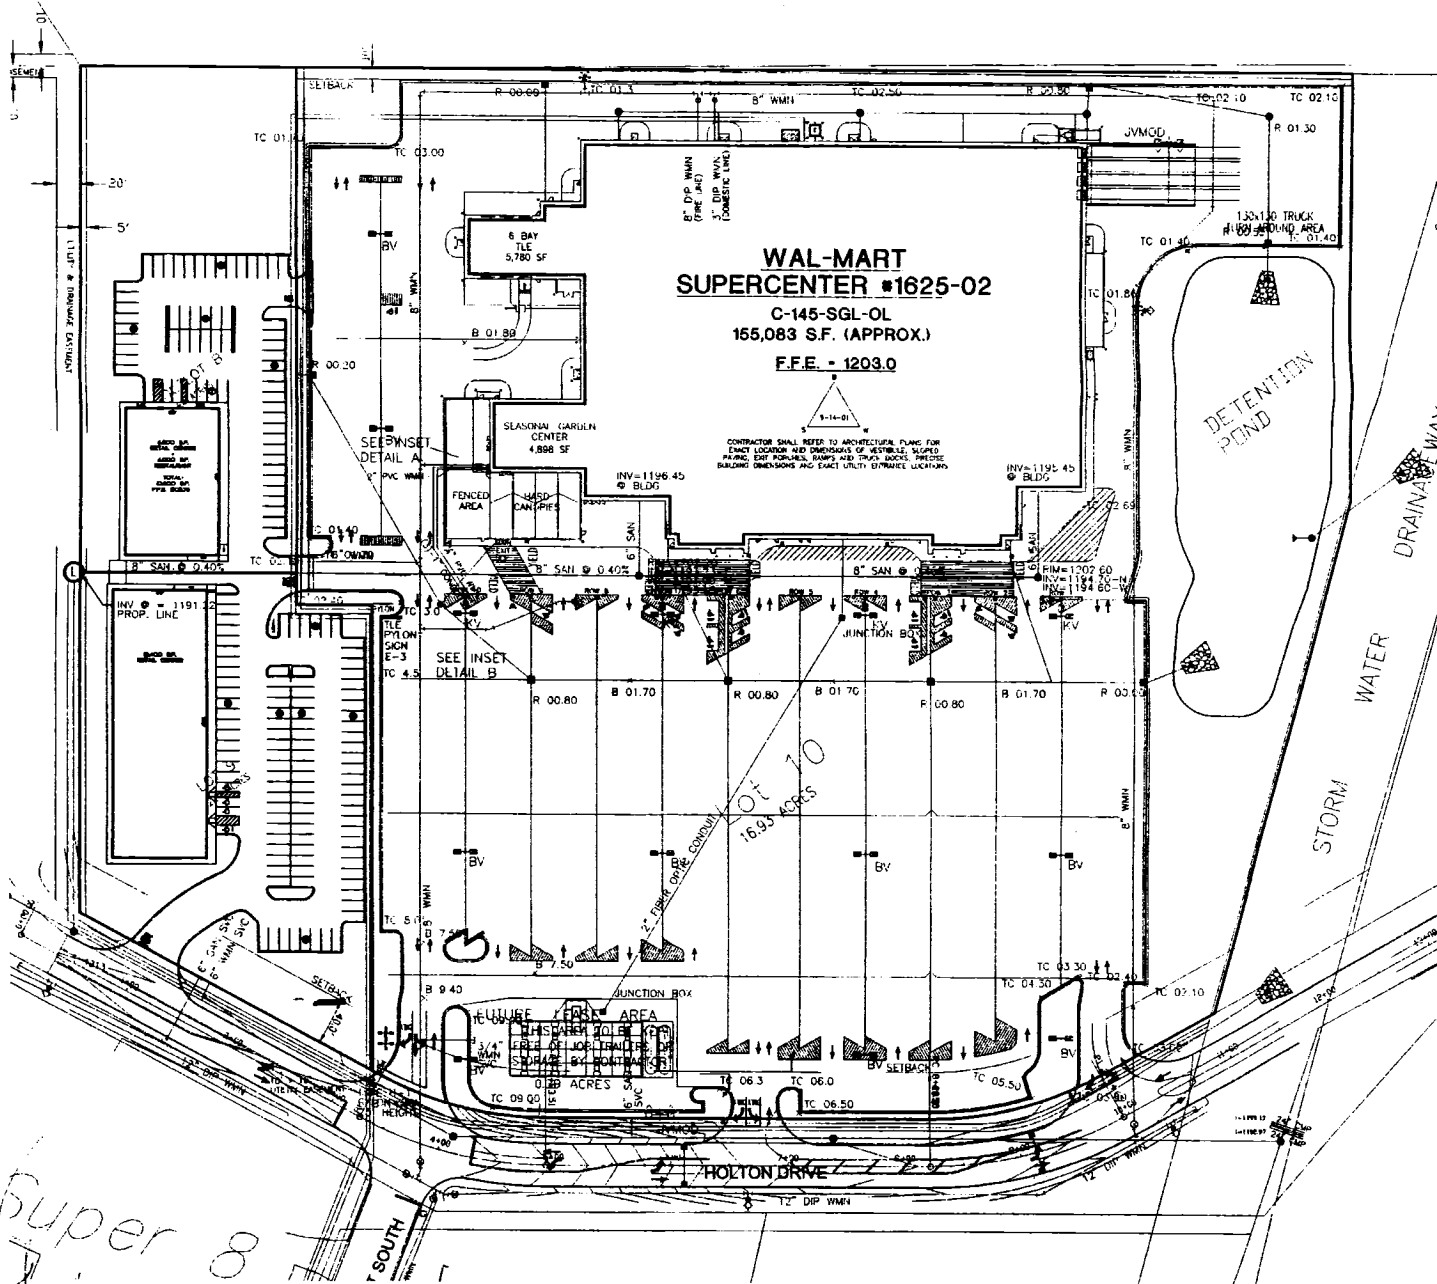

Super 8

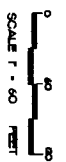

DESIGN	DATE	SCALE	BY
CHKD			
APP'D			
DATE			
SCALE			
NO.			
DATE			
BY			
NO.			
DATE			
BY			

KLEIN GROUP RETAIL CENTER  
 LE MARS, IOWA  
 THE KLEIN GROUP, LLC

The essential building Model...

**FKF**

Civil Engineers - Landscape Architects - Land Surveyors

Freeland - Kauffman & Froeden, Inc.  
 5201 Village Parkway, Suite 201  
 Rogers, AR 72758  
 Telephone 479-464-9745  
 Fax 479-464-9748

Atlanta: Freeland and Kauffman, Inc. Greenville, SC

NO.	REVISIONS	BY